


AIRPORT LAYOUT PLAN FOR CENTENNIAL AIRPORT (APA) DENVER, COLORADO




CENTENNIAL
AIRPORT

FEBRUARY 2021

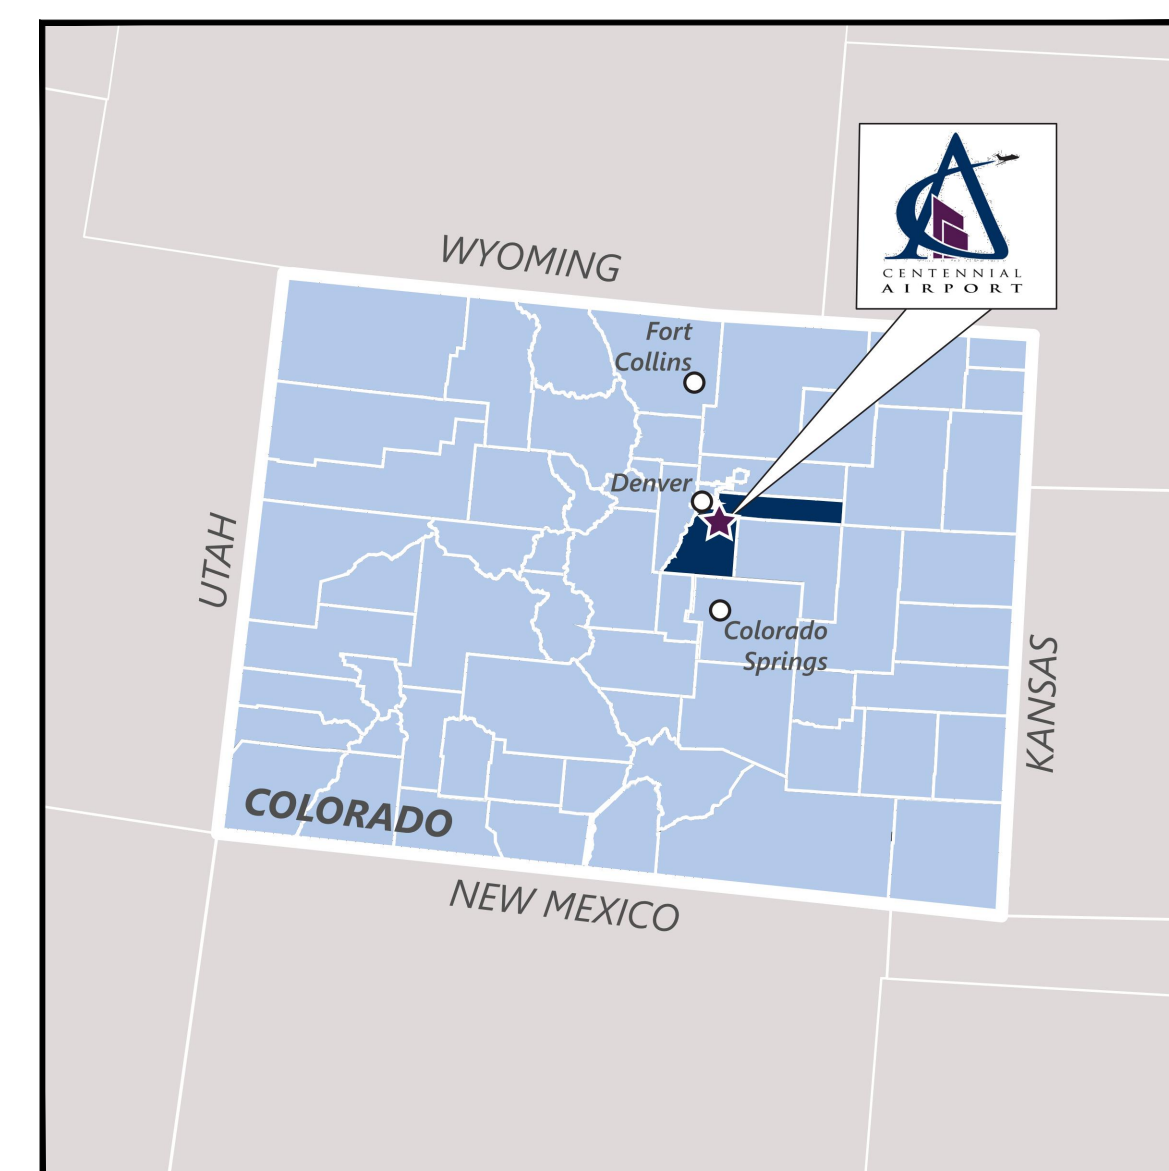

LOCATION MAP
SCALE: NTS

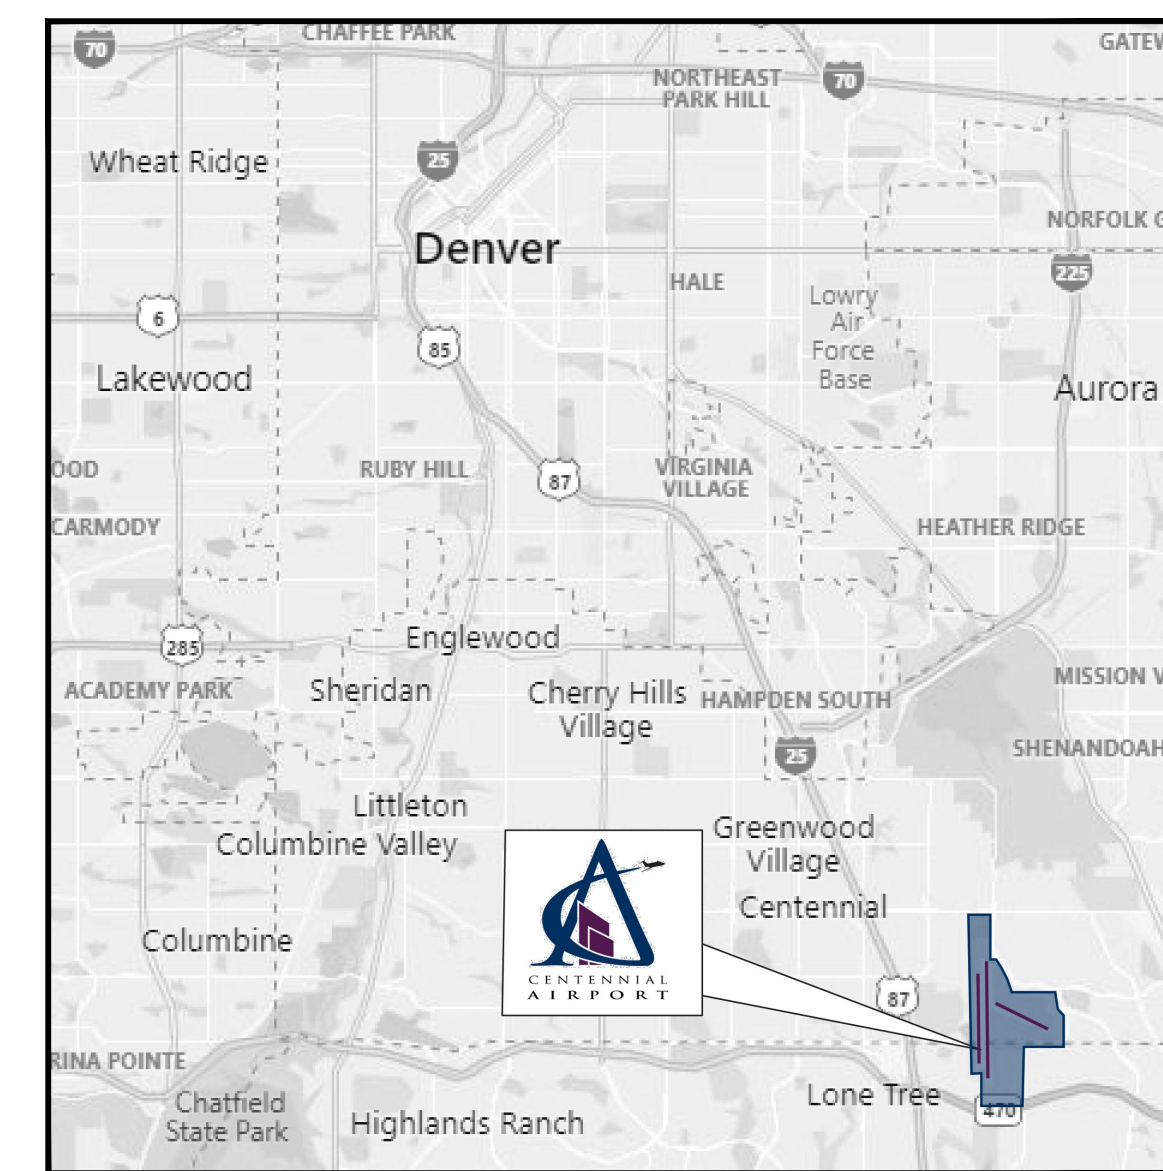

VICINITY MAP
SCALE: NTS

PLANS PREPARED BY:
RS&H
RS&H, Inc.
4852 South Ulster Street, Suite 1100, Denver, CO. 80237
303-409-9700, www.rsandh.com

Kelsey Reeves
APPROVED _____ DATE July 9, 2021
KELSEY REEVES, ACIP, CM

REVISIONS		
NO.	DESCRIPTION	DATE

INDEX TO SHEETS		
SHEET NUMBER	DRAWING TITLE	REVISION DATE
1	COVER SHEET	
2	AIRPORT DATA SHEET	
3	AIRPORT LAYOUT DRAWING	
4	TERMINAL AREA DRAWING - NORTH SIDE	
5	TERMINAL AREA DRAWING - SOUTH SIDE	
6	TERMINAL AREA DRAWING - EAST SIDE	
7	14 CFR PART 77 AIRSPACE DRAWING	
8	14 CFR PART 77 RUNWAY CENTERLINE PROFILES	
9	RUNWAY 17L INNER APPROACH PLAN AND PROFILE	
10	RUNWAY 35R INNER APPROACH PLAN AND PROFILE	
11	RUNWAY 17R-35L INNER APPROACH PLAN AND PROFILE	
12	RUNWAY 10 INNER APPROACH PLAN AND PROFILE	
13	RUNWAY 28 INNER APPROACH PLAN AND PROFILE	
14	RUNWAY CENTERLINE PROFILES & RUNWAY 35R OBSTRUCTIONS	
15	EXISTING ON-AIRPORT AND OFF-AIRPORT LAND USE PLAN	
16	FUTURE ON-AIRPORT AND OFF-AIRPORT LAND USE PLAN	
17	EXHIBIT 'A' AIRPORT PROPERTY INVENTORY MAP	
18	EXHIBIT 'A' AIRPORT PROPERTY INVENTORY MAP	